

MAGAIN



117 Sturt Road DOVER GARDENS SA

2  1  2 

City Realty is pleased to present this delightful Dover Gardens home nestled off Sturt Road in a quiet group of homes with brilliant access to a host of shopping, transport, and leisure options!

Ideal for First Home Buyers, Investors and Downsizers who are looking for a fantastic balance between low maintenance living and space and flexibility to move. The master bedroom is plentiful in size with large built-in robes and ample space for young babies, young grandkids, or additional furniture items.


As you move down the hallway across the fresh and modern floorboards you will notice a large bathroom with full-sized bath and separate shower to facilitate a growing

[For full version visit the website](https://www.magain.com.au/property/117-sturt-road-dover-gardens-sa/8423243)

Type : House
Price : \$ 461,500
Land Size : 194 sqm
View : <https://www.magain.com.au/property/117-sturt-road-dover-gardens-sa/8423243>

<https://www.magain.com.au>
Magain Real Estate

765 Marion Road Ascot Park SA
08 8277 1777

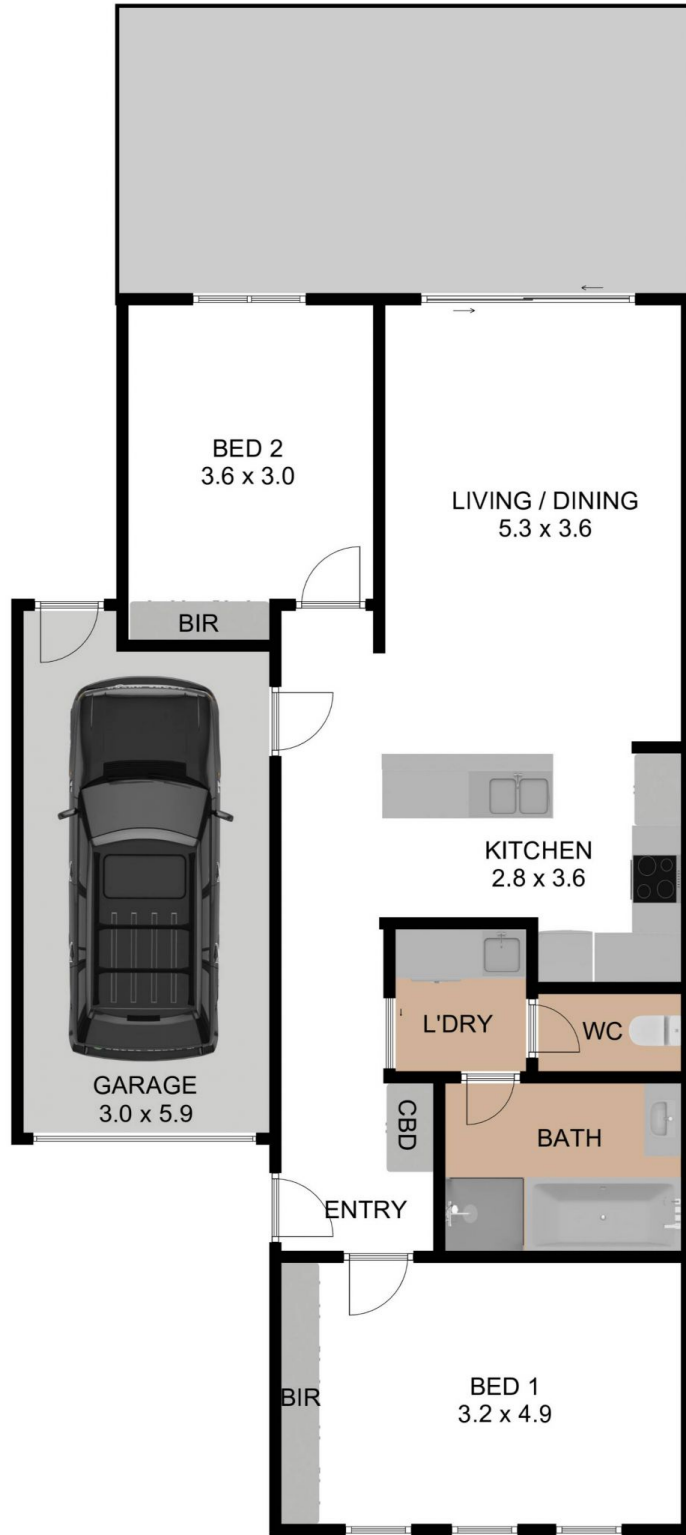

C|R

117 STURT ROAD, DOVER GARDENS SA 5048

83.50 M²
INTERNAL LIVING

17.70 M²
GARAGE

101.20 M²
GRAND TOTAL

THE FLOOR PLAN IS FOR ILLUSTRATION PURPOSE ONLY. MEASUREMENTS ARE APPROXIMATE AND INTERNAL. NOT TO SCALE © BR&P



C|R

117 STURT ROAD, DOVER GARDENS SA 5048

83.50 M²
INTERNAL LIVING

17.70 M²
GARAGE

101.20 M²
GRAND TOTAL

THE FLOOR PLAN IS FOR ILLUSTRATION PURPOSE ONLY. MEASUREMENTS ARE APPROXIMATE AND INTERNAL. NOT TO SCALE © BREP