

MAGAIN



8/258 Young Street WAYVILLE SA

3 2 2


This highly eye-catching townhouse is perfectly located close to the city fringe. Inspired by Tuscan designs, this home portrays grandness and luxury lifestyle living whilst surrounded by tree-lined streets and beautiful homes.

As you step inside, you will discover the welcoming ambience of natural light, neutral tones, floating floorboards and maximum space leading to the open plan living, dining and kitchen at the rear.

Venture upstairs to find three generous sized bedrooms with built in robes. The carpets have been newly installed to welcome its new owner. This home is suited to anyone looking to buy in one of Adelaide's prestigious suburbs.

Type : Townhouse
Price : \$ 800,000
Building Size : 142 sqm
Land Size : 146 sqm
View : <https://www.magain.com.au/property/8258-young-street-wayville-sa/8423261>

[For full version visit the website](#)

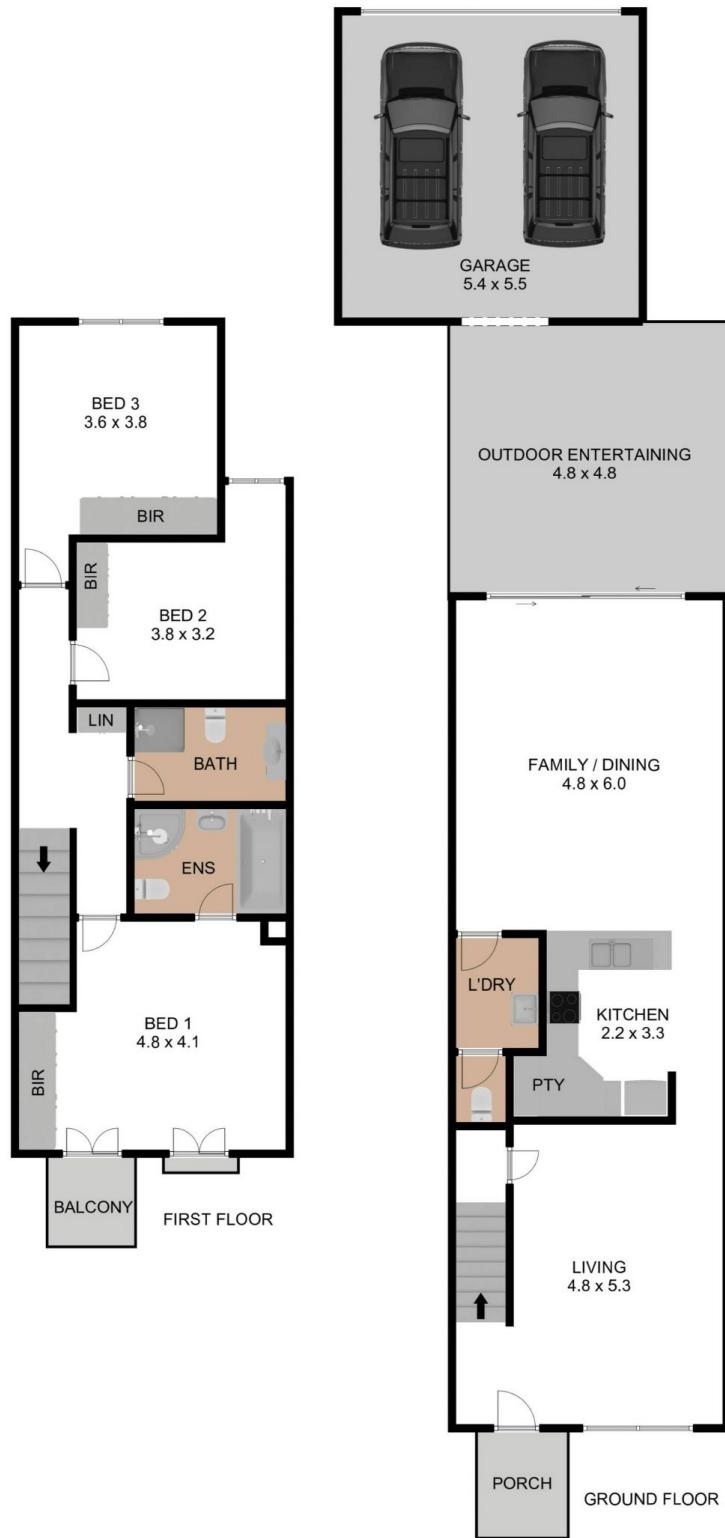

C|R

8/258 YOUNG STREET, WAYVILLE SA 5034

152.00 M²

INTERNAL LIVING

29.70 M²

GARAGE

2.4 M²

PORCH

2.8 M²

BALCONY

186.90 M²

GRAND TOTAL



C|R

8/258 YOUNG STREET, WAYVILLE SA 5034

152.00 M²

INTERNAL LIVING

29.70 M²

GARAGE

2.4 M²

PORCH

2.8 M²

BALCONY

186.90 M²

GRAND TOTAL

THE FLOOR PLAN IS FOR ILLUSTRATION PURPOSE ONLY. MEASUREMENTS ARE APPROXIMATE AND INTERNAL. NOT TO SCALE © BREP