

MAGAIN



2 Red Gum Court PARAFIELD GARDENS SA

Located in a quiet street and nestled amongst other quality homes, this 2014 built home boasts 4 spacious bedrooms with a cleverly designed floorplan.


As you step through the front door, the wide entrance hallway invites you into a home with welcoming ambience and plenty of natural light oozing warmth. The open plan kitchen/dining/living area has a real sense of space providing the room to entertain and enjoy the nights in. The kitchen being the heart of the home has ample cupboard space with in-built oven, cook-top and stainless dishwasher.

Tastefully painted in neutral colours, floating floorboards throughout the living areas with every bedroom sharing

4 2 4

Type	: House
Price	: \$ 462,500
Building Size	: 152 sqm
Land Size	: 375 sqm
View	: https://www.magain.com.au/property/2-red-gum-court-parafield-gardens-sa/8423283

[For full version visit the website](#)

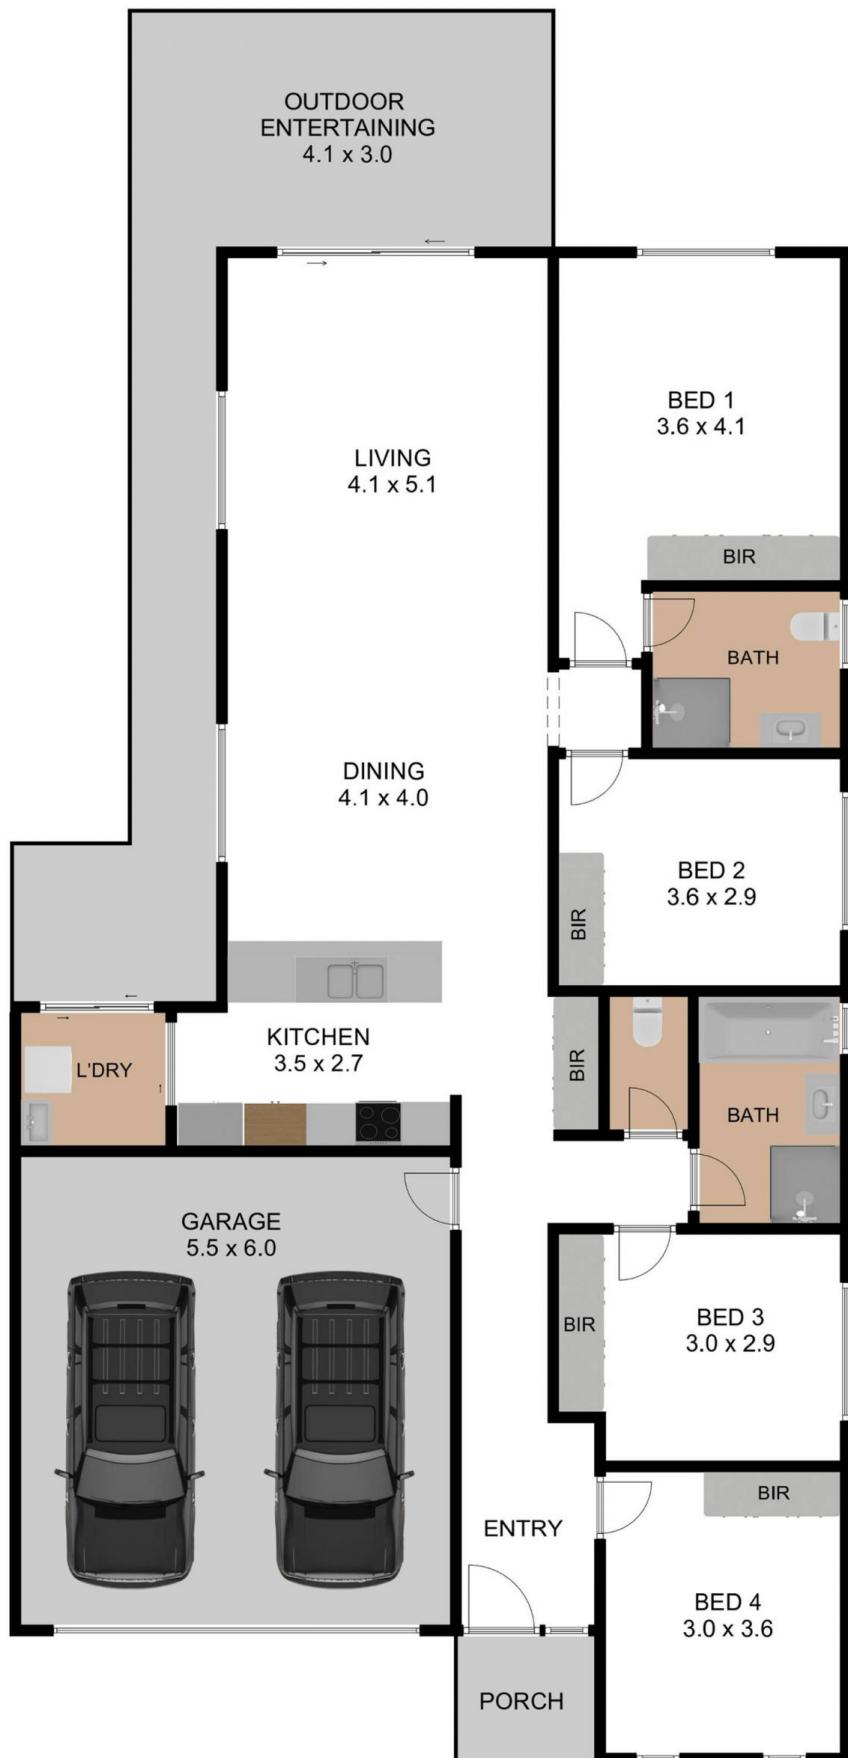

C|R

2 RED GUM COURT, PARAFIELD GARDENS SA 5107

TOTAL INTERNAL LIVING AREA : 128.70 M² GARAGE + PORCH : 35.70 M² GRAND TOTAL : 164.40 M²

THE FLOOR PLAN IS FOR ILLUSTRATION PURPOSE ONLY. MEASUREMENTS ARE APPROXIMATE AND INTERNAL. NOT TO SCALE.



C|R

2 RED GUM COURT, PARAFIELD GARDENS SA 5107

TOTAL INTERNAL LIVING AREA : 128.70 M² GARAGE + PORCH : 35.70 M² GRAND TOTAL : 164.40 M²

THE FLOOR PLAN IS FOR ILLUSTRATION PURPOSE ONLY. MEASUREMENTS ARE APPROXIMATE AND INTERNAL. NOT TO SCALE.