


MAGAIN



C|R
CITY REALTY

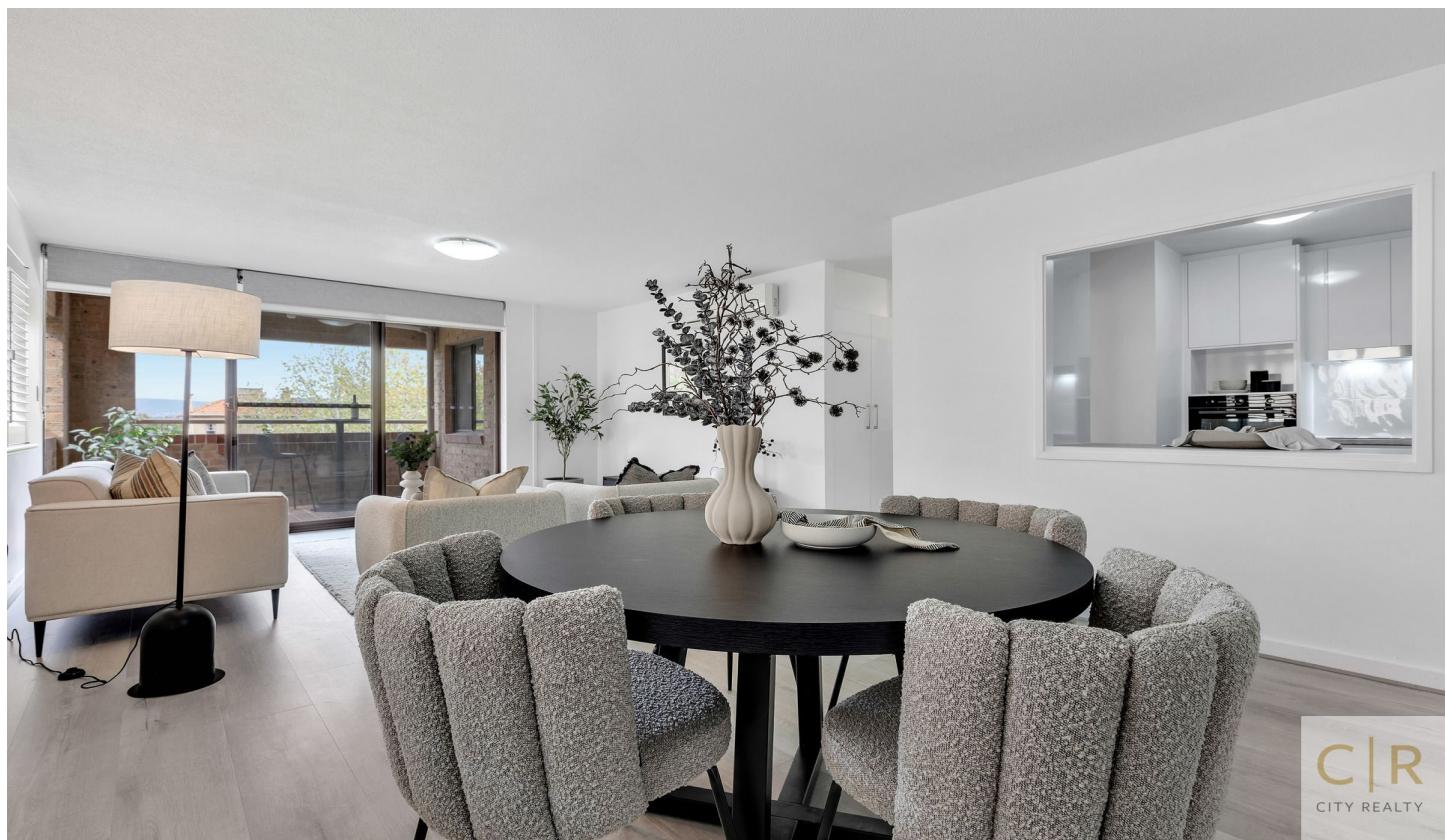

24/21 Jeffcott Street NORTH ADELAIDE SA

2 1 1

Here's your perfect opportunity to purchase your new home or investment in the tightly held Montefiore Apartment Complex.

Located on the second floor with only one neighbour, is this gorgeous fully renovated apartment. When you step inside you will feel like you're moving into a brand-new home with privacy.


The complex is surrounded by stunning manicured gardens, owners love where they live, and it shows.

Public transport is at your doorstep, Adelaide Oval, North Adelaide Golf Course, and Memorial Drive are within walking distance, the CBD is less than 5 minutes away,

[For full version visit the website](#)

Type : Apartment

View : <https://www.magain.com.au/property/2421-jeffcott-street-north-adelaide-sa/8423454>

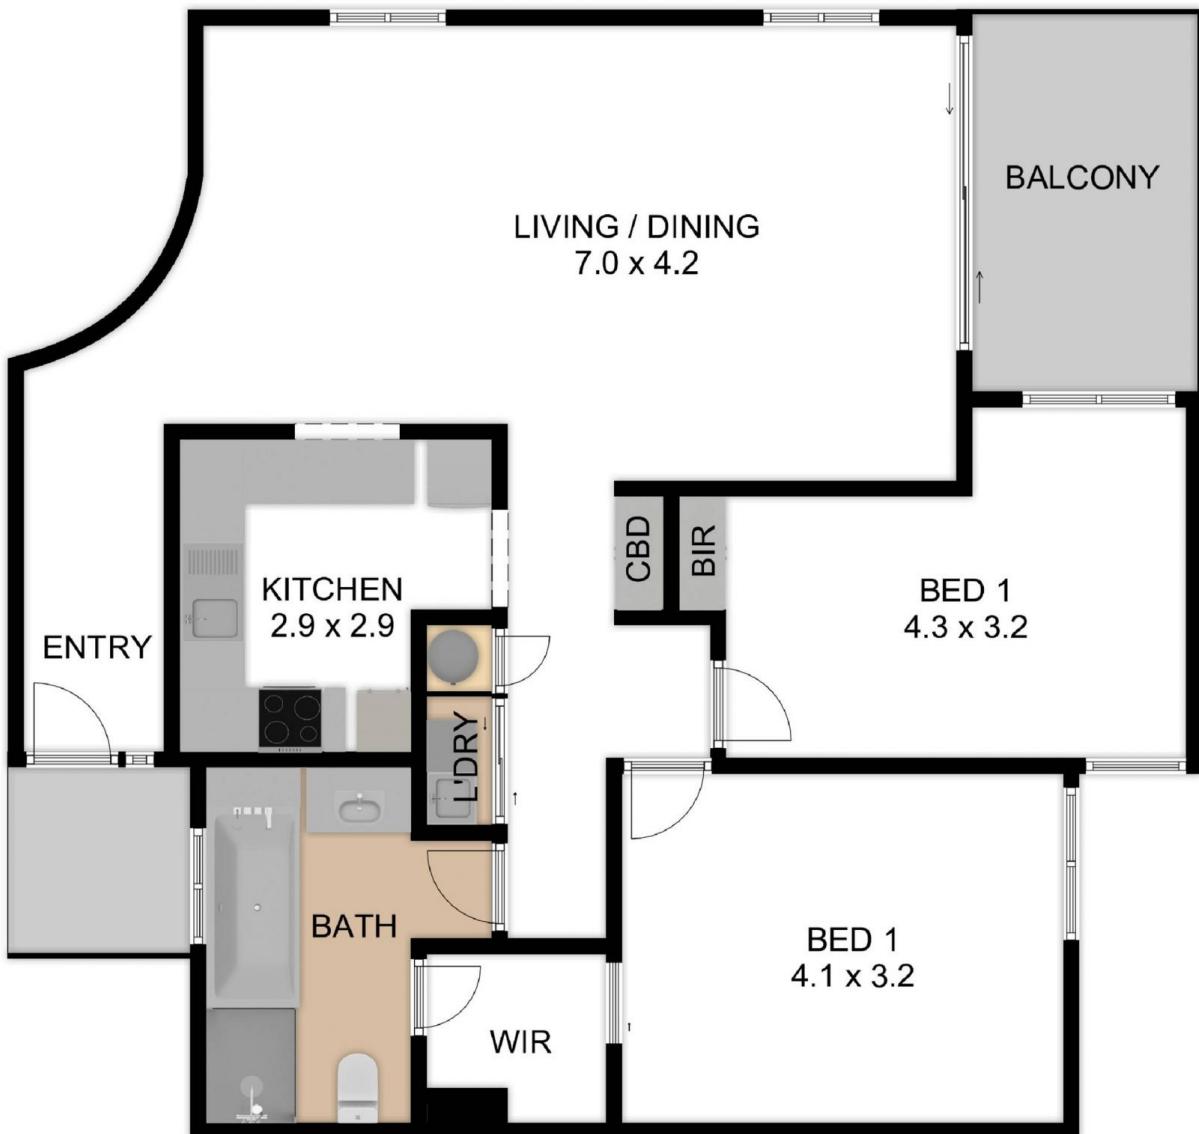

C|R

24/21 JEFFCOTT STREET, NORTH ADELAIDE, SA 5006

99.40 M²

GRAND TOTAL



C|R

24/21 JEFFCOTT STREET, NORTH ADELAIDE, SA 5006

99.40 M²

GRAND TOTAL

THE FLOOR PLAN IS FOR ILLUSTRATION PURPOSE ONLY. MEASUREMENTS ARE APPROXIMATE AND INTERNAL. NOT TO SCALE © BREP