

MAGAIN



118/255 Hindley Street Street ADELAIDE SA

2 1 1

City Realty is pleased to bring you this wonderful opportunity to secure yourself a brilliantly located apartment that sits right on the doorstep of the vibrant northwest corner of the Adelaide CBD!

Nested in the heart of the University of South Australia campus precinct and a brief walk from the Royal Adelaide Hospital, Adelaide University, Train and Tram lines, Rundle Mall Shopping and more there is little reason not to grab this property with both hands.

There are loads to love about this home but here are some key highlights:

* Available for immediate occupation or as an excellent

Type : Apartment
Building Size : 75 sqm
View : <https://www.magain.com.au/property/118255-hindley-street-street-adelaide-sa/8423467>

[For full version visit the website](https://www.magain.com.au/property/118255-hindley-street-street-adelaide-sa/8423467)

<https://www.magain.com.au>
Magain Real Estate

765 Marion Road Ascot Park SA
08 8277 1777



C|R


118/255 HINDLEY STREET ADELAIDE SA 5000

70.40 M²
INTERNAL AREA

4.30 M²
BALCONY

74.70 M²
GRAND TOTAL

THE FLOOR PLAN IS FOR ILLUSTRATION PURPOSE ONLY. MEASUREMENTS ARE APPROXIMATE AND INTERNAL. NOT TO SCALE © BREP

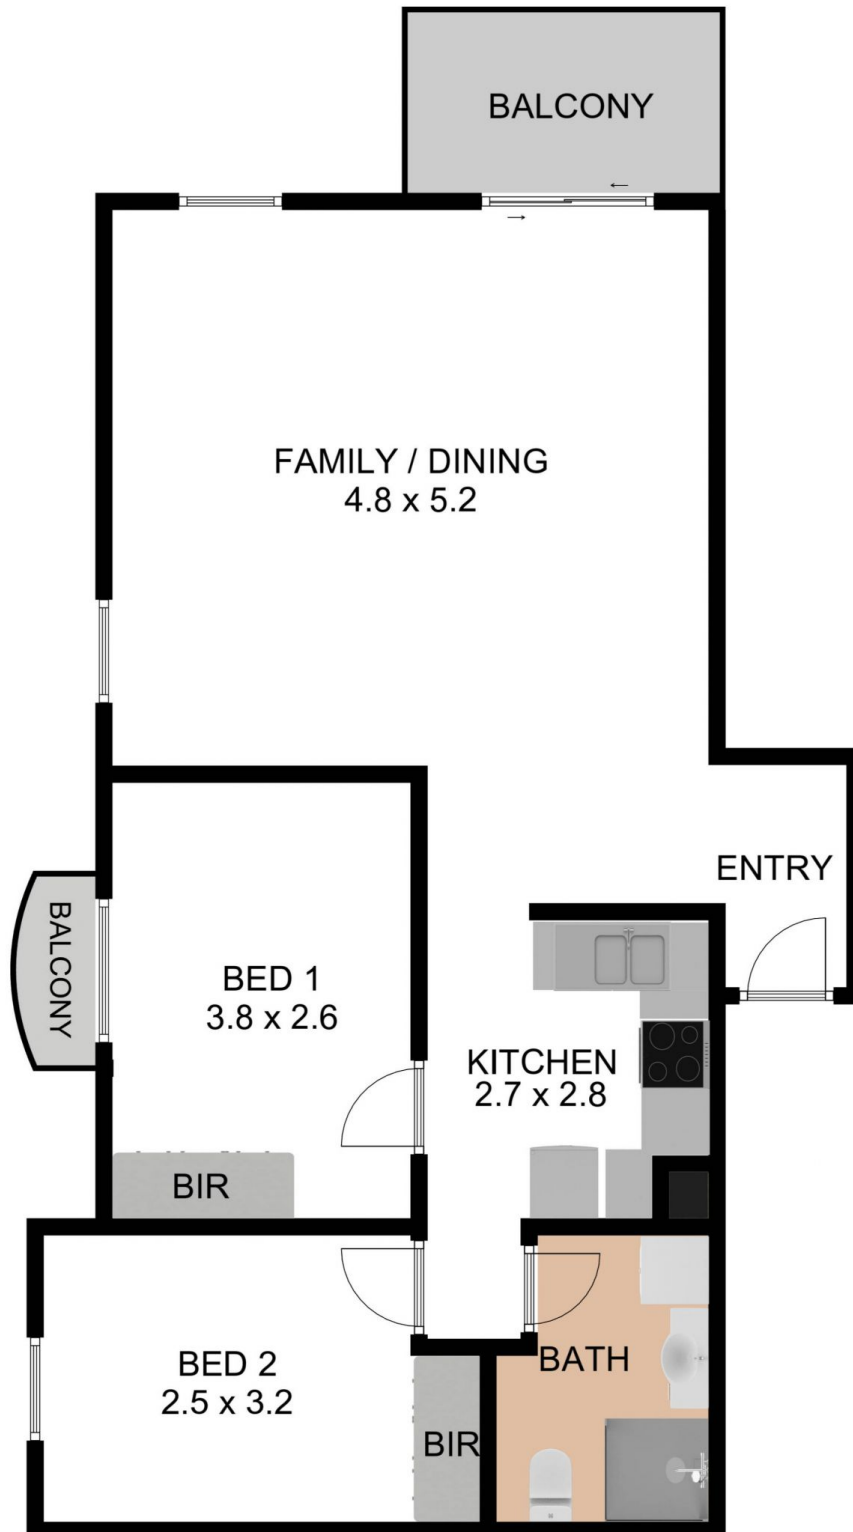

C|R

118/255 HINDLEY STREET ADELAIDE SA 5000

70.40 M²

INTERNAL AREA

4.30 M²

BALCONY

74.70 M²

GRAND TOTAL

THE FLOOR PLAN IS FOR ILLUSTRATION PURPOSE ONLY. MEASUREMENTS ARE APPROXIMATE AND INTERNAL. NOT TO SCALE © **BRP**