

# MAGAIN



## 3 Dundas Street Rosewater SA

3 2 2

Please contact Craig Thomson or Andrew Robey from Magain Real Estate for all your property advice.

Welcome to 3 Dundas Street, an impeccable 3-bedroom, 2-bathroom home in the vibrant suburb of Rosewater. This beautifully presented residence offers a seamless blend of modern design and functional living, perfect for families, downsizers, or those seeking a comfortable and stylish lifestyle.

**Master Suite Retreat** The spacious master bedroom is a true sanctuary, featuring a luxurious ensuite bathroom and a generous walk-in robe, offering ample storage for your wardrobe needs. Enjoy your own private space to unwind after a long day.

[For full version visit the website](https://www.magain.com.au/property/3-dundas-street-rosewater-sa/8427357)



**Type** : House  
**Price** : \$ 950,000  
**Building Size** : 169 sqm  
**Land Size** : 590 sqm  
**View** : <https://www.magain.com.au/property/3-dundas-street-rosewater-sa/8427357>




**Craig Thomson**  
08 8366 2292



**Andrew Robey**  
08 8366 2292

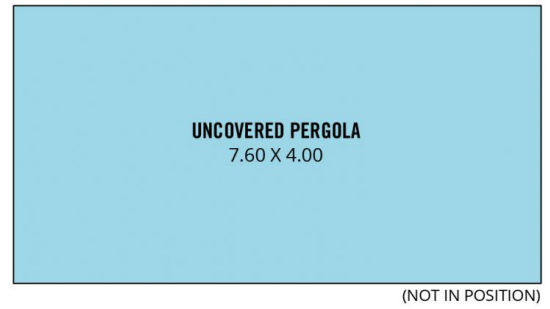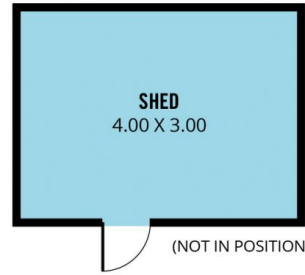

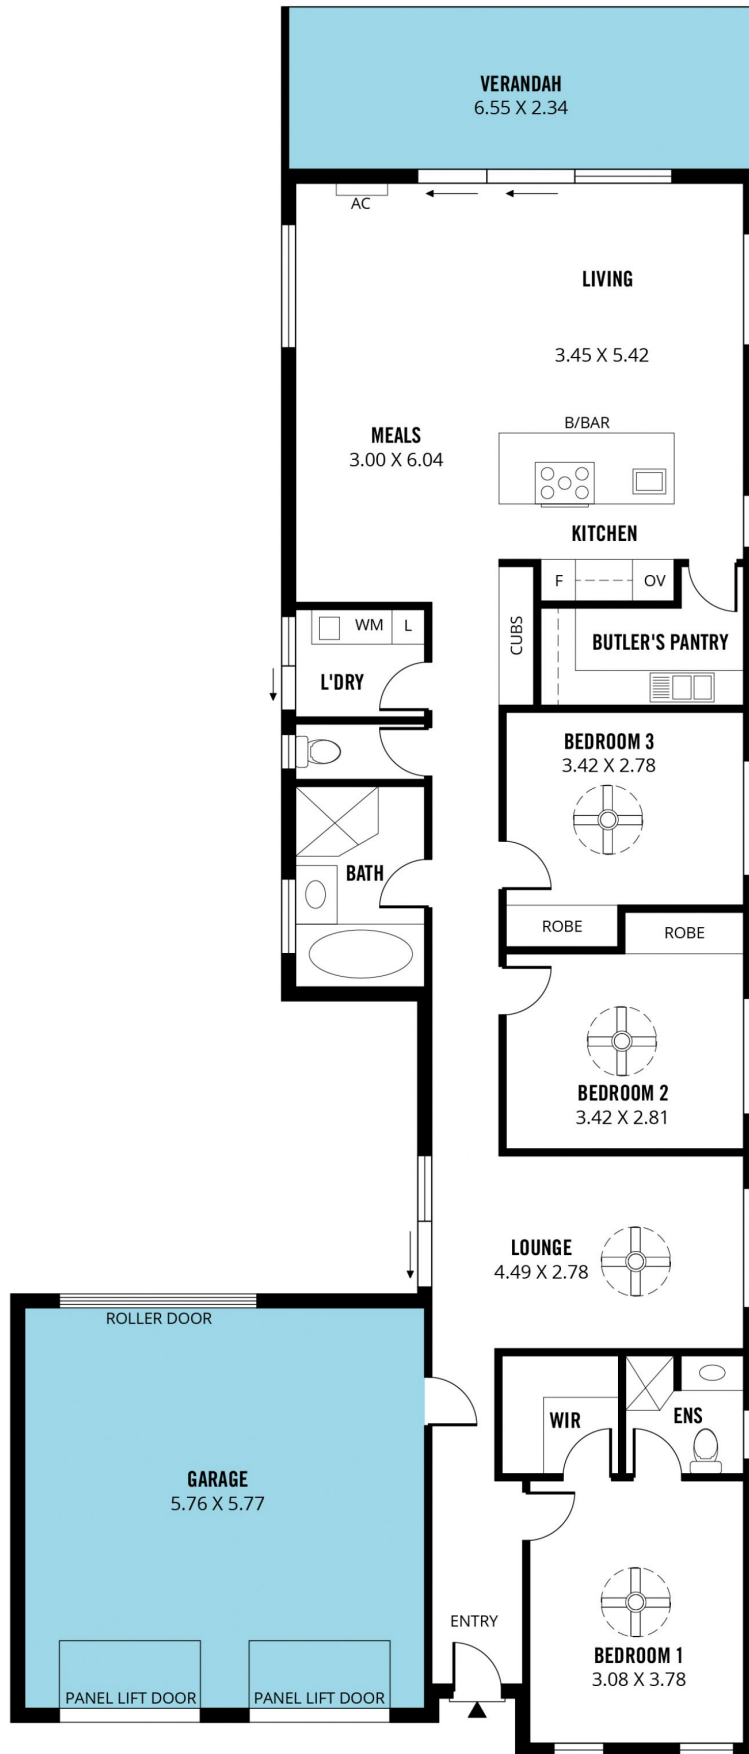

Scale in metres. This drawing is for illustration purposes only. All measurements are approximate and details intended to be relied upon should be independently verified. Produced by **The Fotobase Group**