

MAGAIN



3 Caryn Place WATTLE PARK SA

4 2 2


Create the quality Australian lifestyle your whole family will enjoy by adding a sparkling swimming pool and or an extension (subject to consents) to this already generously proportioned twelve main room home with four bedrooms.

Type : House
Land Size : 1079 sqm

You'll appreciate the opportunity that exists with the large approximate 1,079sqm block (arguably one of the largest on the original estate) and be wowed by the brilliant outlook across the City and out to the gulf from the homes commanding, elevated position.

Held by just the one original family and built from solid brick, the home was thoughtfully designed to the exacting standards of the then interior designer owner and provides a flexible floor plan for the larger household or those that

[For full version visit the website](https://www.magain.com.au)

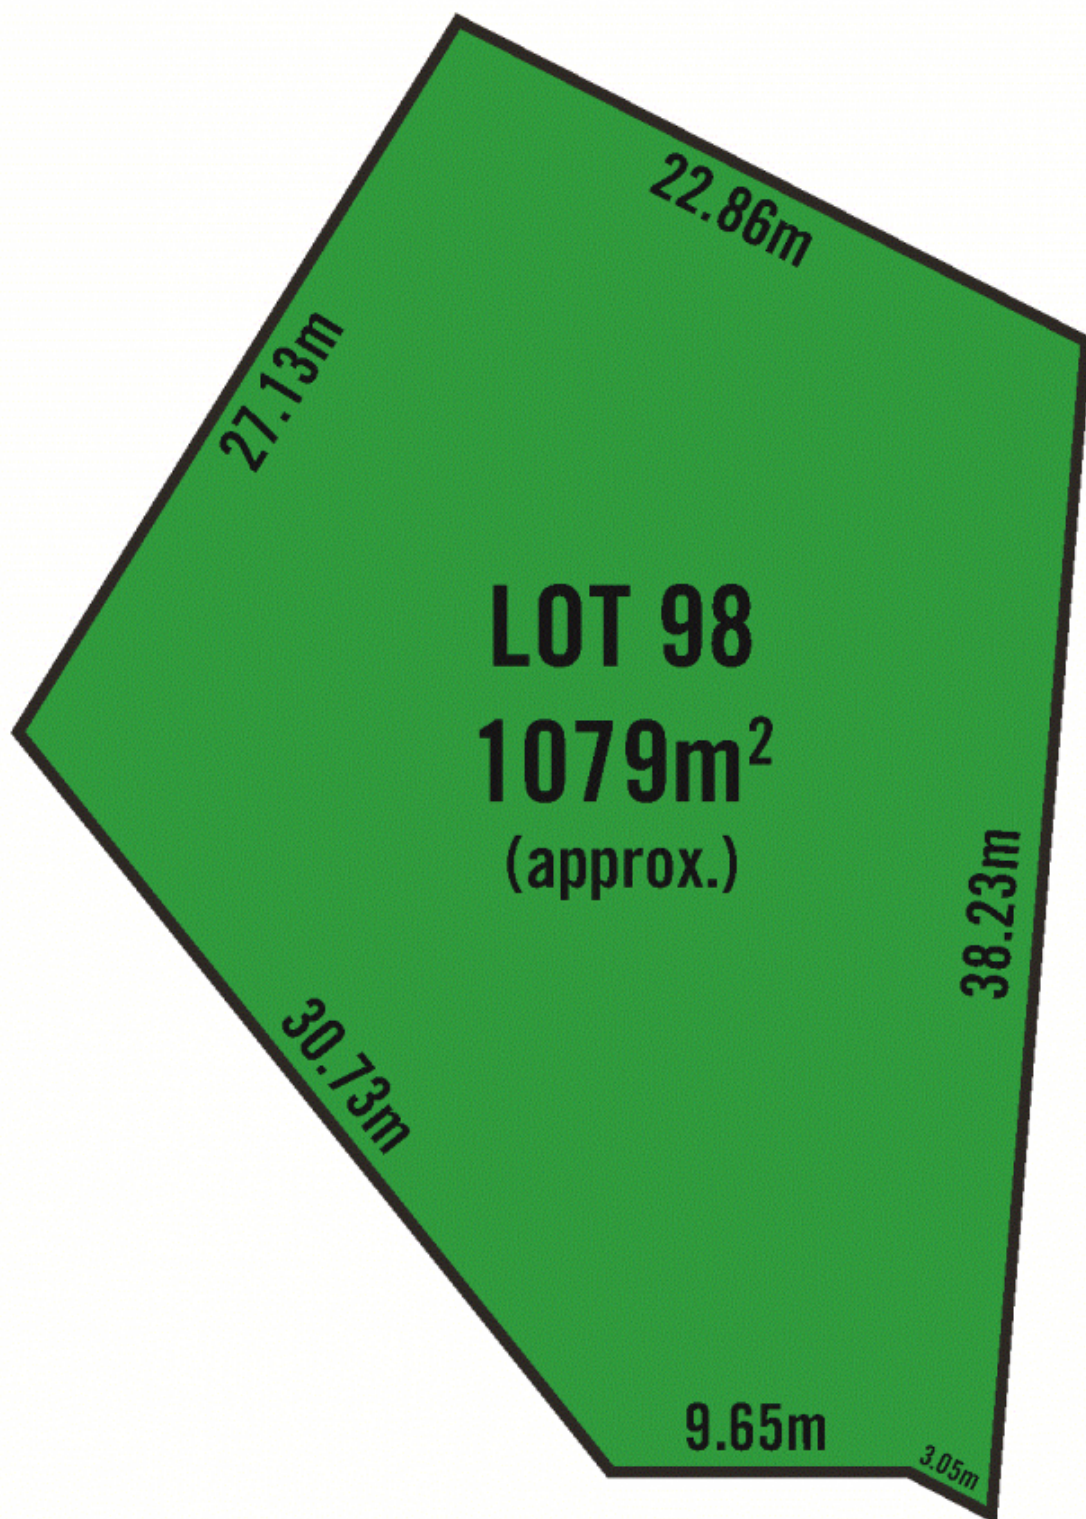

CARYN PLACE



Scale in metres. This drawing is for illustration purposes only. All measurements are approximate and details intended to be relied upon should be independently verified.

Produced by The Fethabasi Group